



01 5.58/17.80

Rúa Pi i Margall

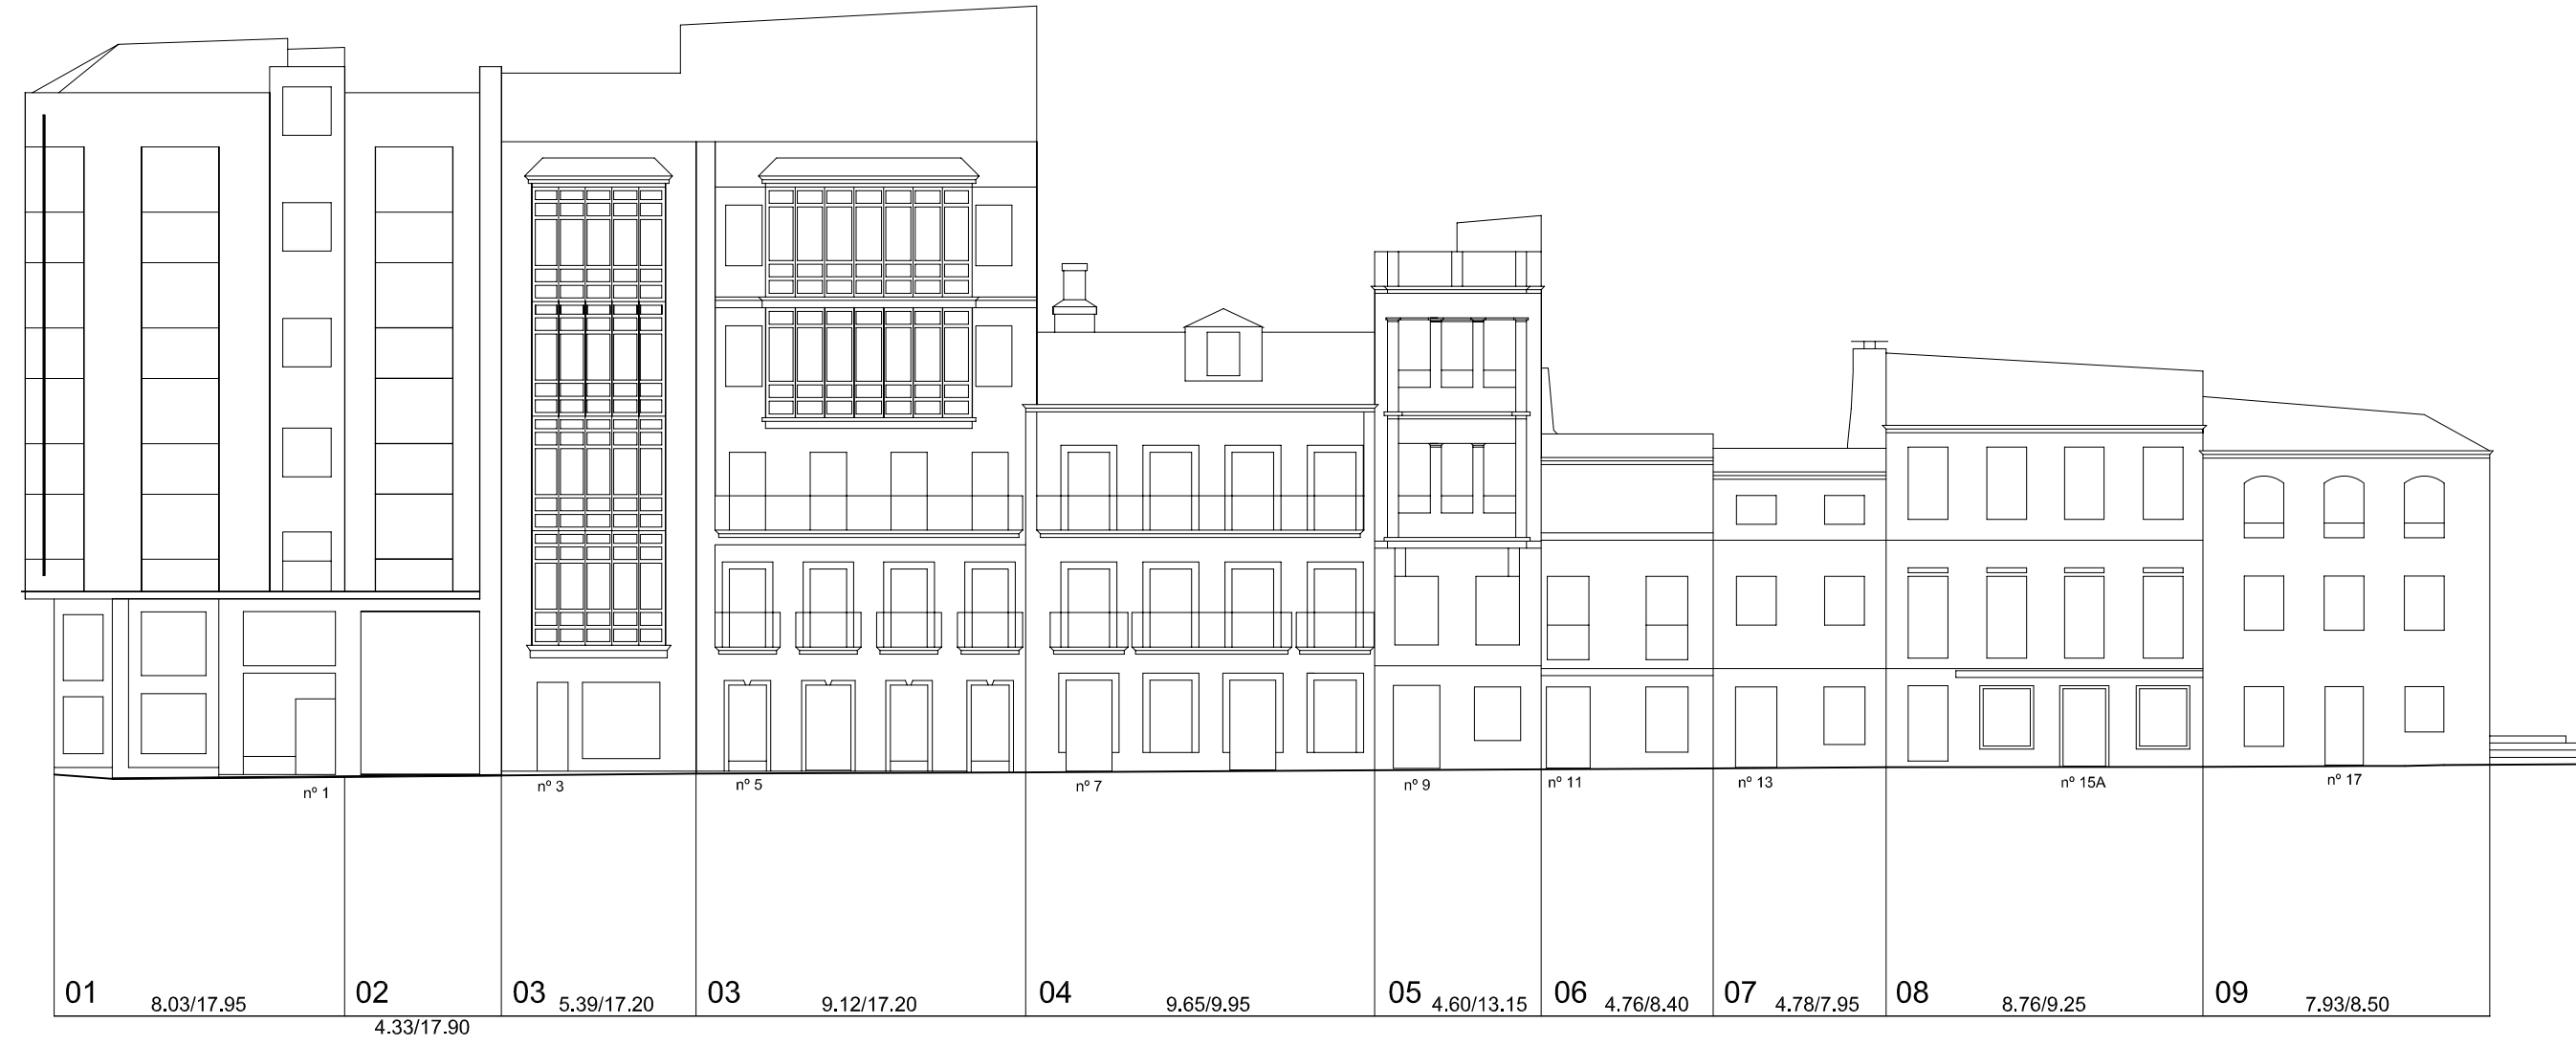


01 8.03/17.95 02 4.33/17.90 03 5.39/17.20 03 9.12/17.20 04 9.65/9.95 05 4.60/13.15 06 4.76/8.40 07 4.78/7.95 08 8.76/9.25 09 7.93/8.50

Rúa Pi i Margall

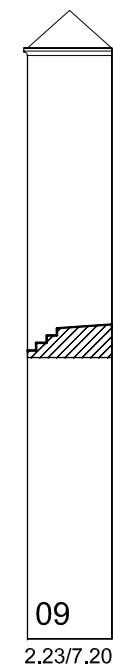

09 2.23/7.20

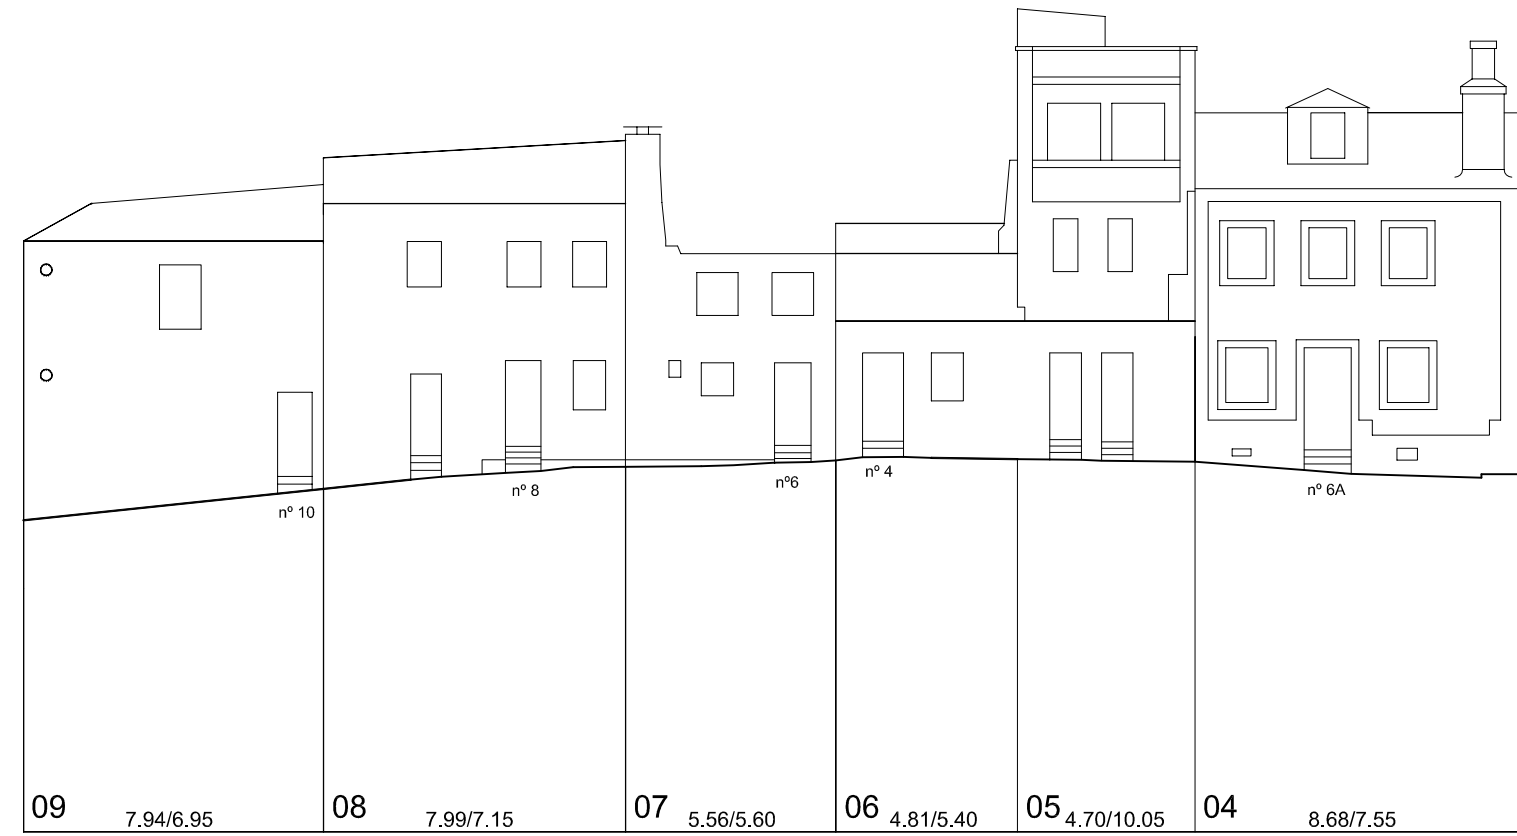

09 7.94/6.95 08 7.99/7.15 07 5.56/5.60 06 4.81/5.40 05 4.70/10.05 04 8.68/7.55

Rúa Angustias



03 4.53/14.90 03 9.50/15.20 02 12.35/16.55 01 10.46/17.15

Rúa Falperra



	PLAN ESPECIAL DE PROTECCIÓN E REFORMA INTERIOR CASCO VELLO DE VIGO	FASE: APROB. DEFINITIVA
	PLANOS DE INFORMACIÓN TÍTULO: ALZADOS. ESTADO ACTUAL. COUZADA 24616	PLANO Nº 3.2 ESCALA 1/200 DATA: DECEMBRO 2006
CONSULTORA GALEGA, S.L. RUA SAN MARTIÑO, 3-8 36002 PONTEVEDRA TF. 986 85 89 57 FAX. 986 85 89 58 E-mail: consultora@consultoragalega.com		