

07 10.35/11.60

Rúa de Joaquín Yáñez



07 7.50/12.00 06 5.45/15.10 05 6.75/15.50 04 6.60/13.20 03 7.00/13.70 02 6.75/11.60 01 6.05/9.70

Rúa de Joaquín Yáñez




01 14.04/9.60 16 11.50/13.65 15 10.15/13.25 14 9.35/12.00 13 12.45/11.65

Rúa da Palma




13 6.85/11.10 12 9.60/14.15 11 8.25/13.25 10 14.80/12.20

Rúa do Triunfo

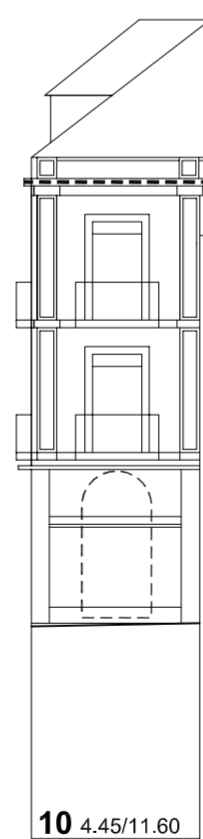

10 4.45/11.60

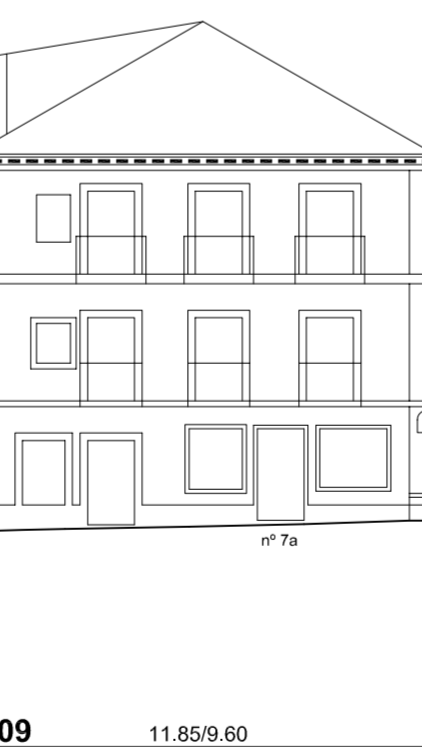


09 11.85/9.60

Praza da Constitución



09 16.20/9.45 08 8.30/12.85

Praza da Constitución

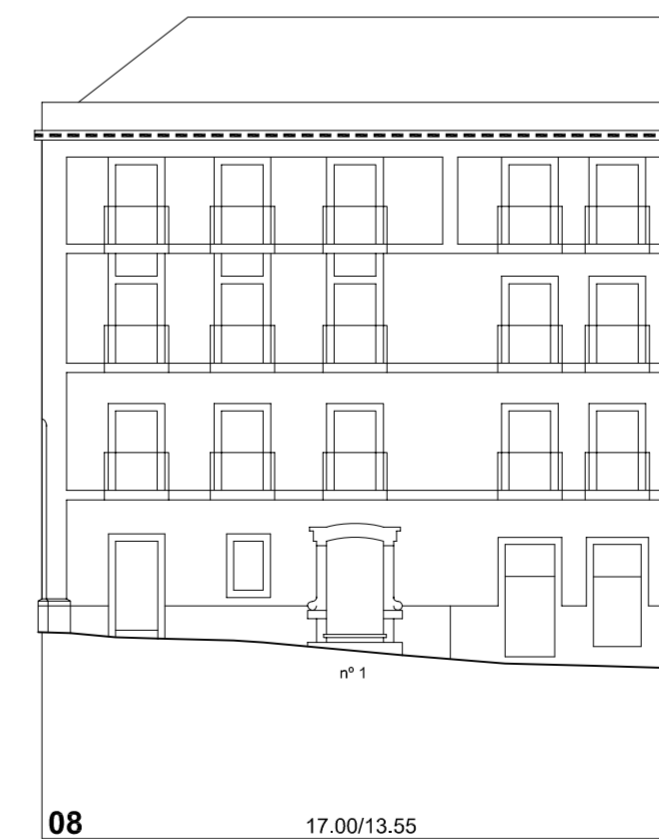


08 17.00/13.55

Rúa de Joaquín Yáñez



Nº PARCELA      FRENTE PARCELA/ALTURA DE CORNIXA (COTAS EN METROS)

 <p>PLAN ESPECIAL DE PROTECCIÓN E REFORMA INTERIOR CASCO VELLO DE VIGO</p>	FASE: APROB. DEFINITIVA
	PLANOS DE ORDENACIÓN TÍTULO: ALZADOS PROPOSTOS. COUZADA 27659
	PLANO Nº 4.50
	ESCALA 1/200
CONSULTORA GALEGA, S.L. RÚA SAN MARTÍN, 3-8 36002 PONTEVEDRA    TF. 986 85 89 57    FAX. 986 85 89 58    E-mail: consultora@consultoragalga.com	DATA: DECEMBRO 2006