



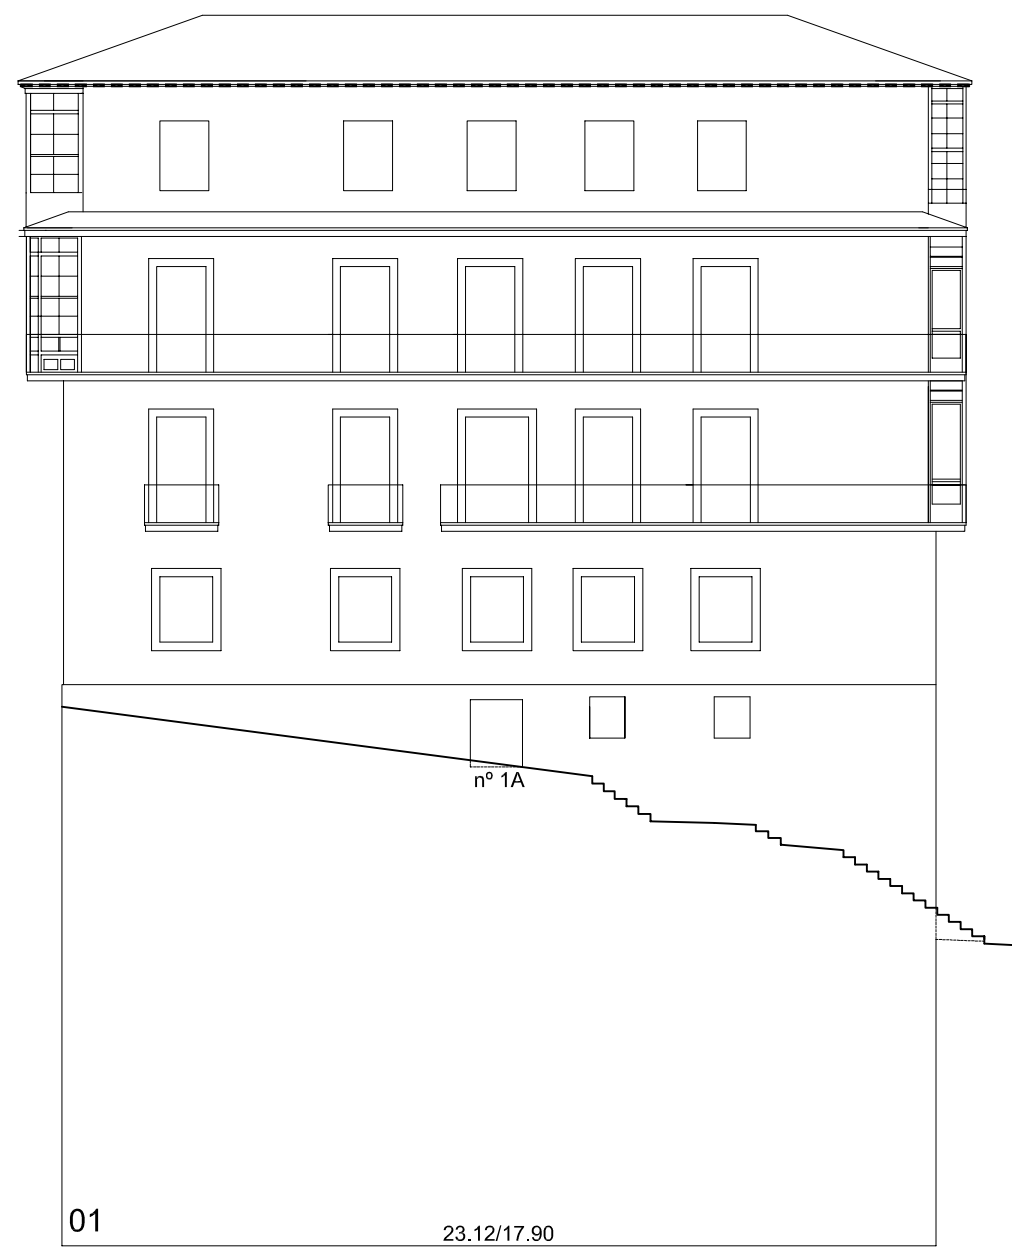

Rúa da Oliva

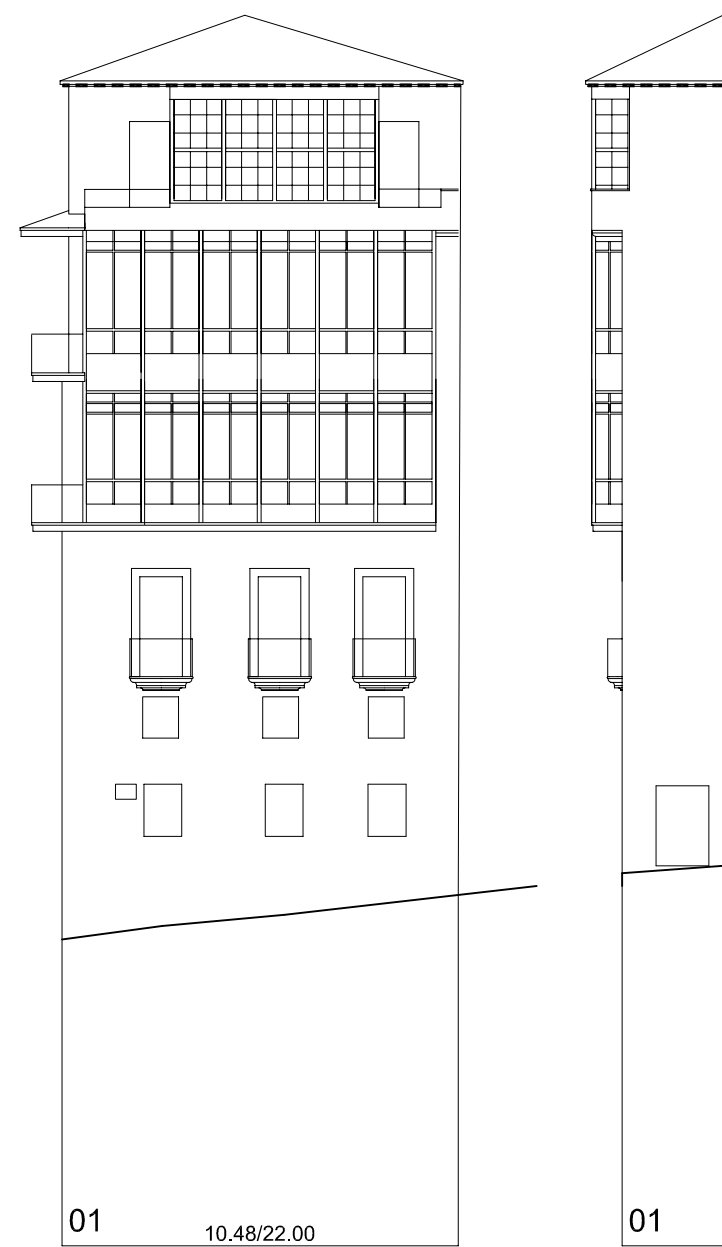


Baixada á Fonte



Rúa San Bernardo

Rúa San Bernardo

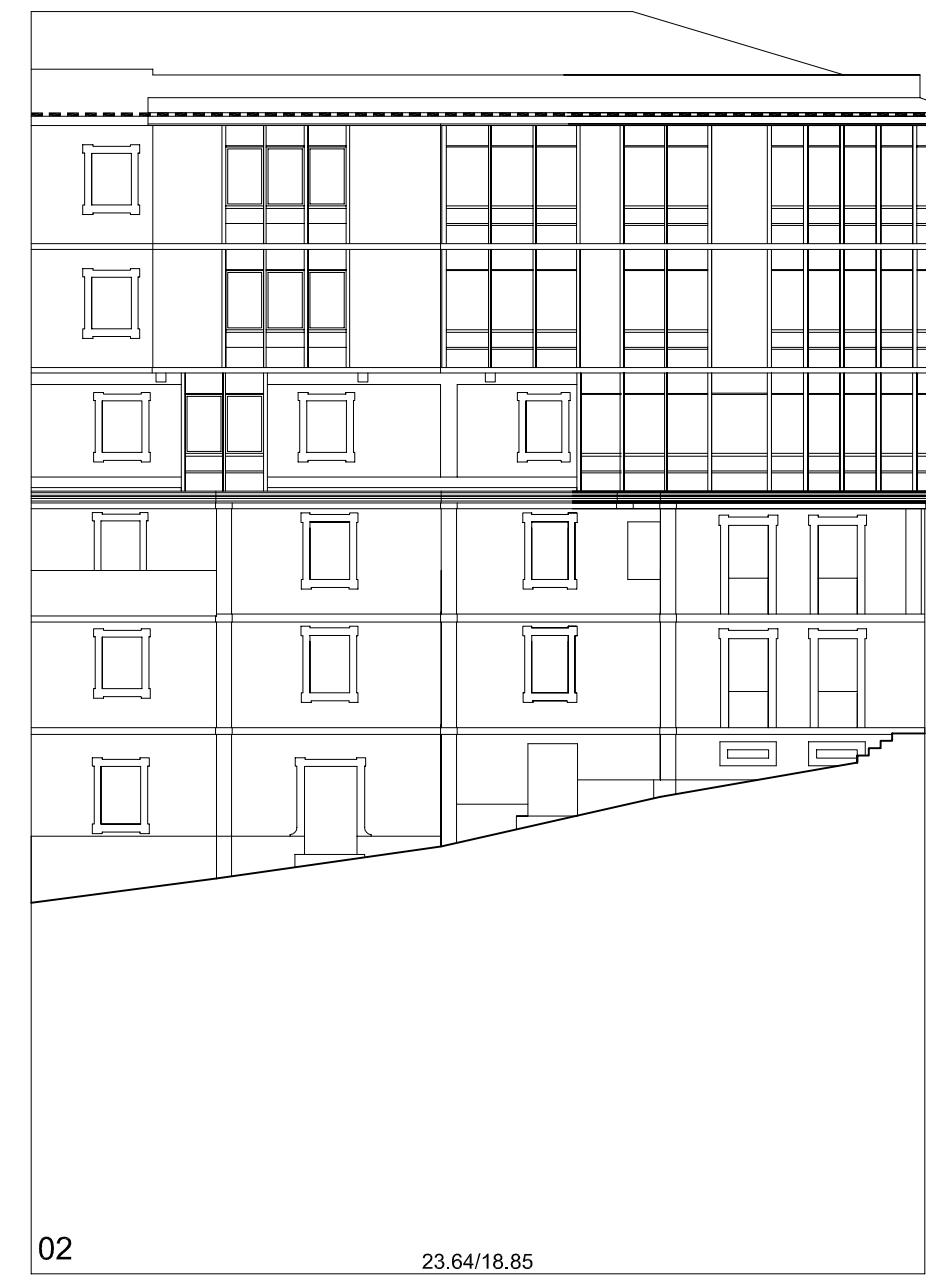

Rúa San Bernardo



Nº PARCELA      FRENTE PARCELA/ALTURA DE CORNIXA (COTAS EN METROS)



PLAN ESPECIAL DE PROTECCIÓN E REFORMA INTERIOR  
CASCO VELLO DE VIGO

PLANOS DE ORDENACIÓN  
TÍTULO:

ALZADOS PROPOSTOS, COUZADA 27668

CONSULTORA GALEGA, S.L.

RÚA SAN MARTIÑO, 3-B 36002 PONTEVEDRA    TF. 986 85 89 57    FAX. 986 85 89 58    E-mail: consultora@consultoragalega.com

FASE:  
APROB. DEFINITIVA

PLANO Nº  
4.56

ESCALA  
1/200

DATA:  
DECEMBRO 2006