


Praza da Princesa

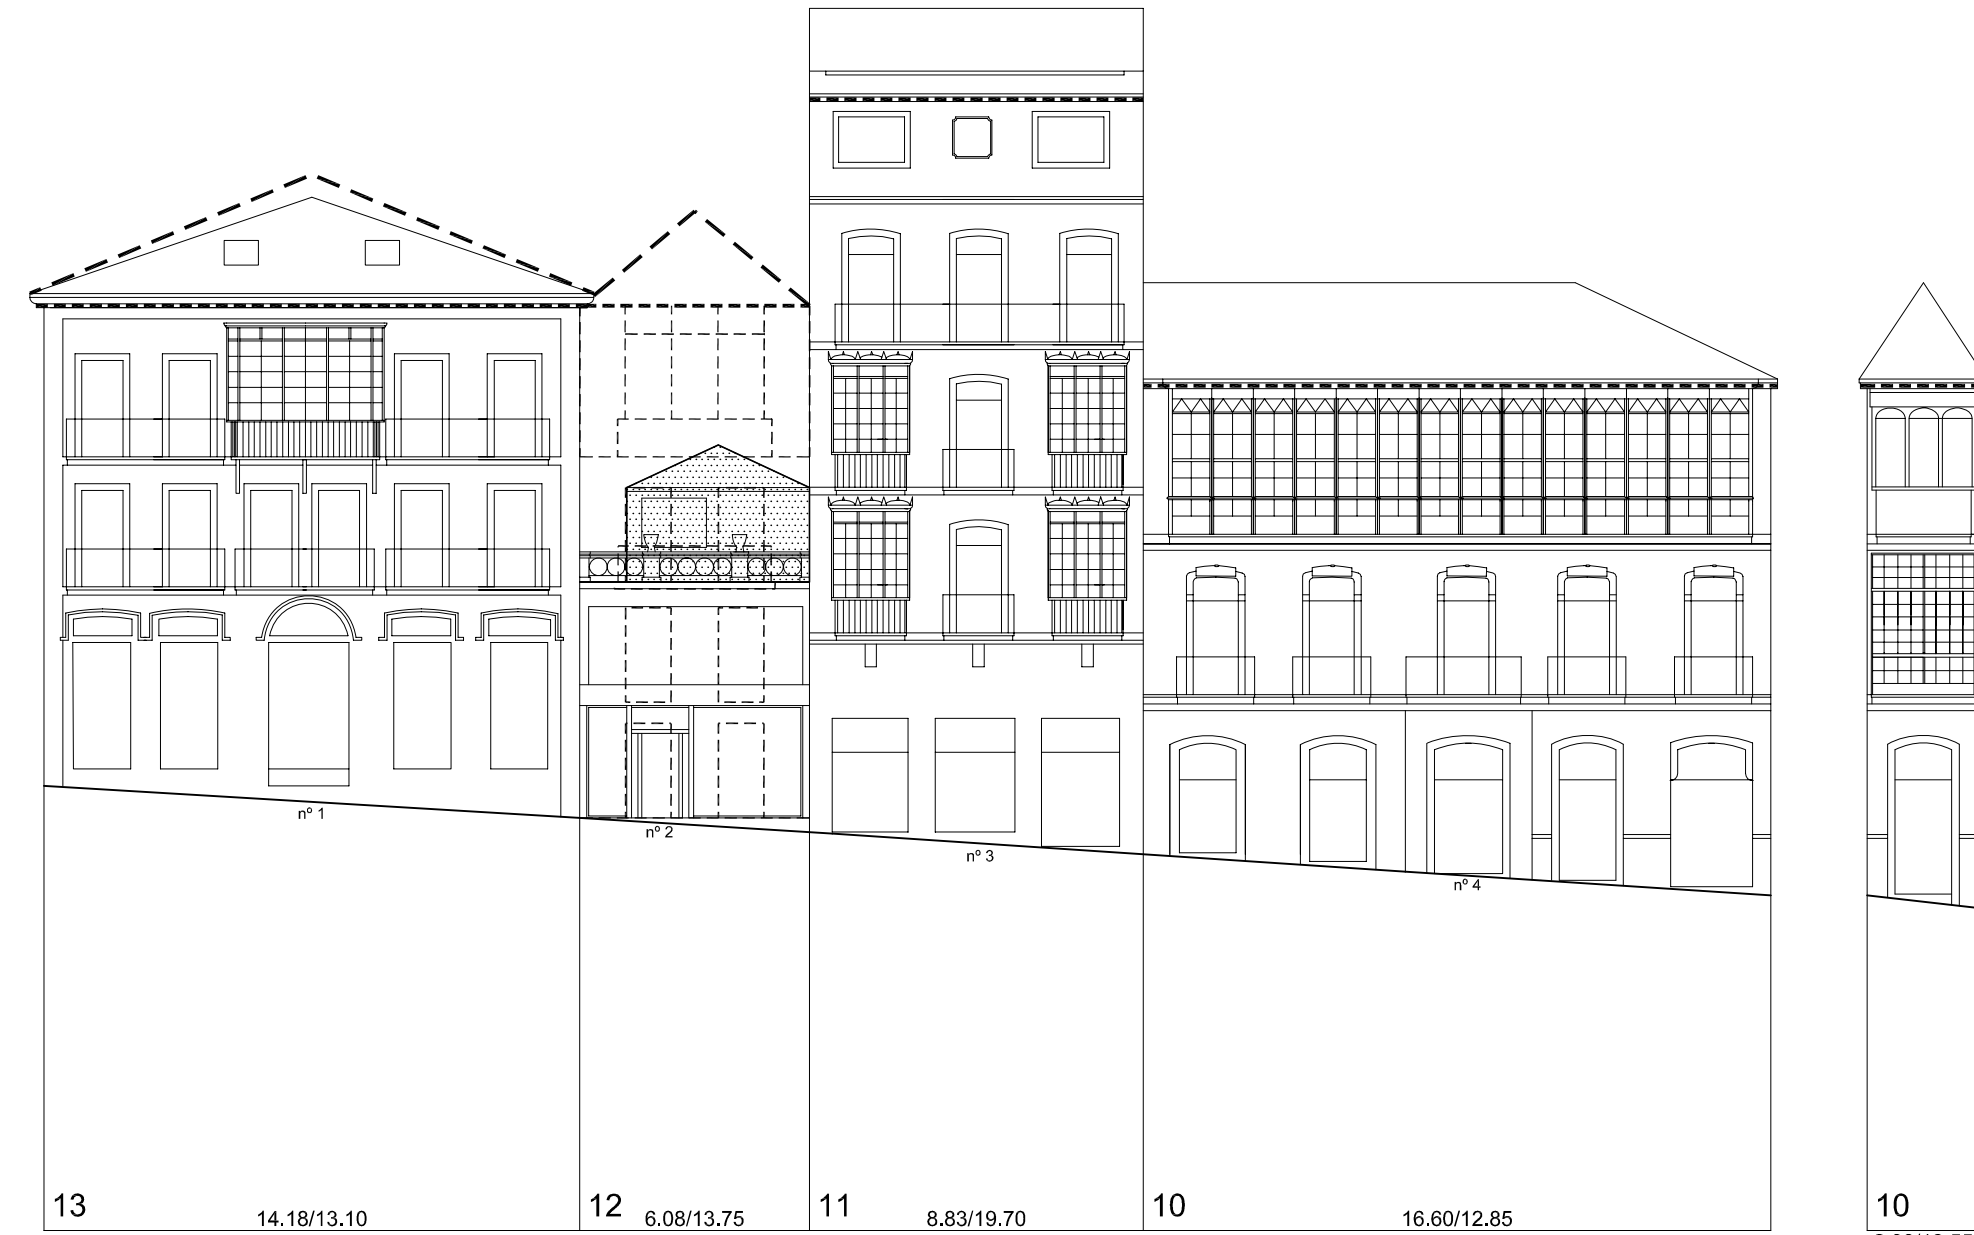

Praza da Porta do Sol



Rúa Carral



Rúa Fermin Penzol




Rúa de Joaquín Yañez




Praza da Constitución



Praza da Princesa

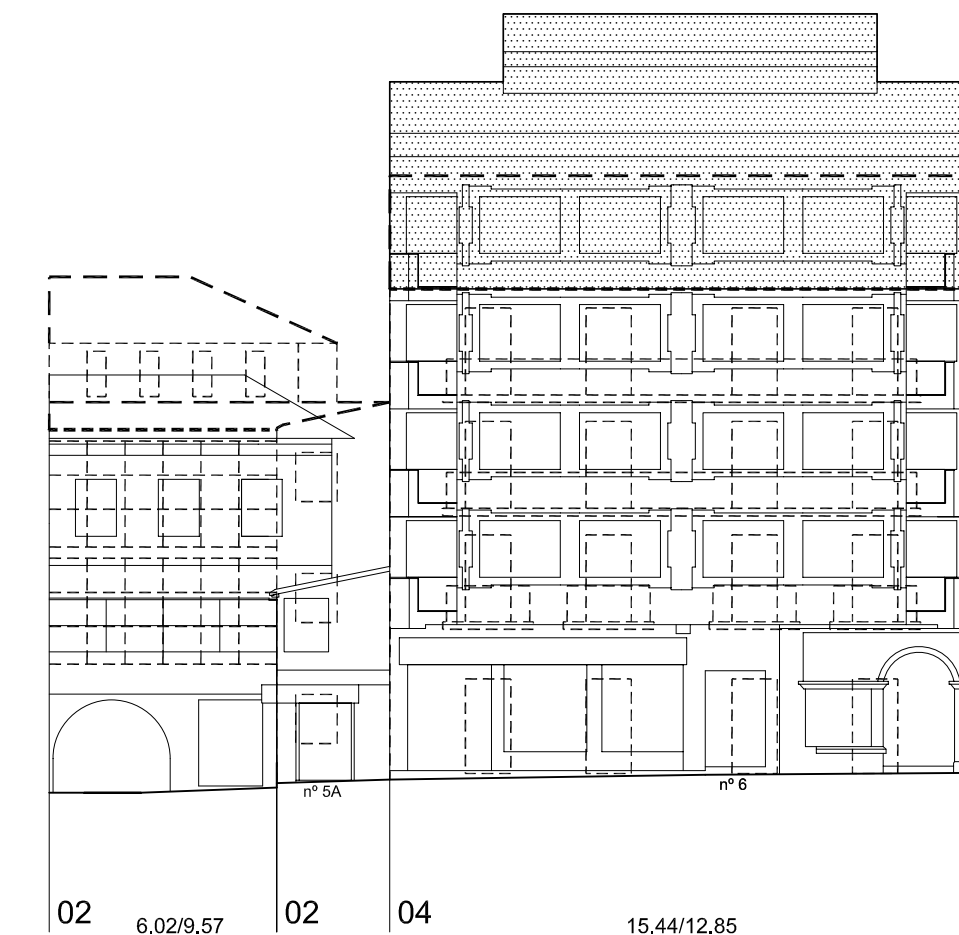


Praza da Princesa

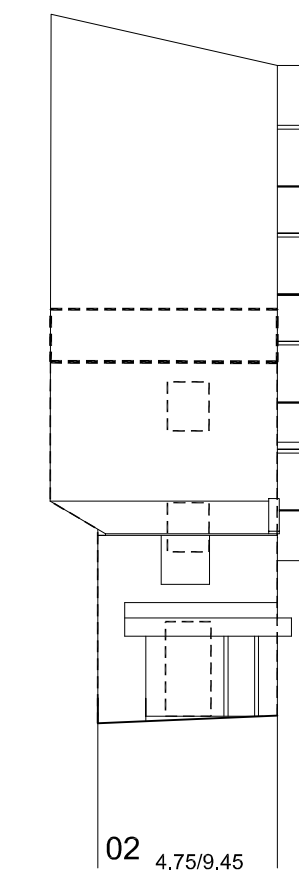

Praza da Princesa



	PLAN ESPECIAL DE PROTECCIÓN E REFORMA INTERIOR CASCO VELLO DE VIGO	FASE: APROB. DEFINITIVA
	PLANOS DE ORDENACIÓN TÍTULO: ALZADOS PROPOSTOS. COUZADA 28650	PLANO Nº <b>4.59</b>
CONSULTORA GALEGA, S.L. RUA SAN MARTÍN, 3-B 36002 PONTEVEDRA T.F. 986 85 89 67 FAX. 986 85 89 58 E-mail: consultora@consultoragalega.com	ESCALA 1/200	DATA: DECEMBRO 2006